



GLAZED PANEL @ 1:50

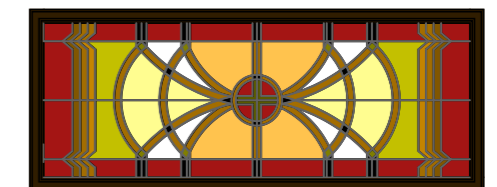

COLOUR REPRESENTATION OF GLAZED PANEL @ 1:50

GLAZED PANEL DETAIL @ 1:10

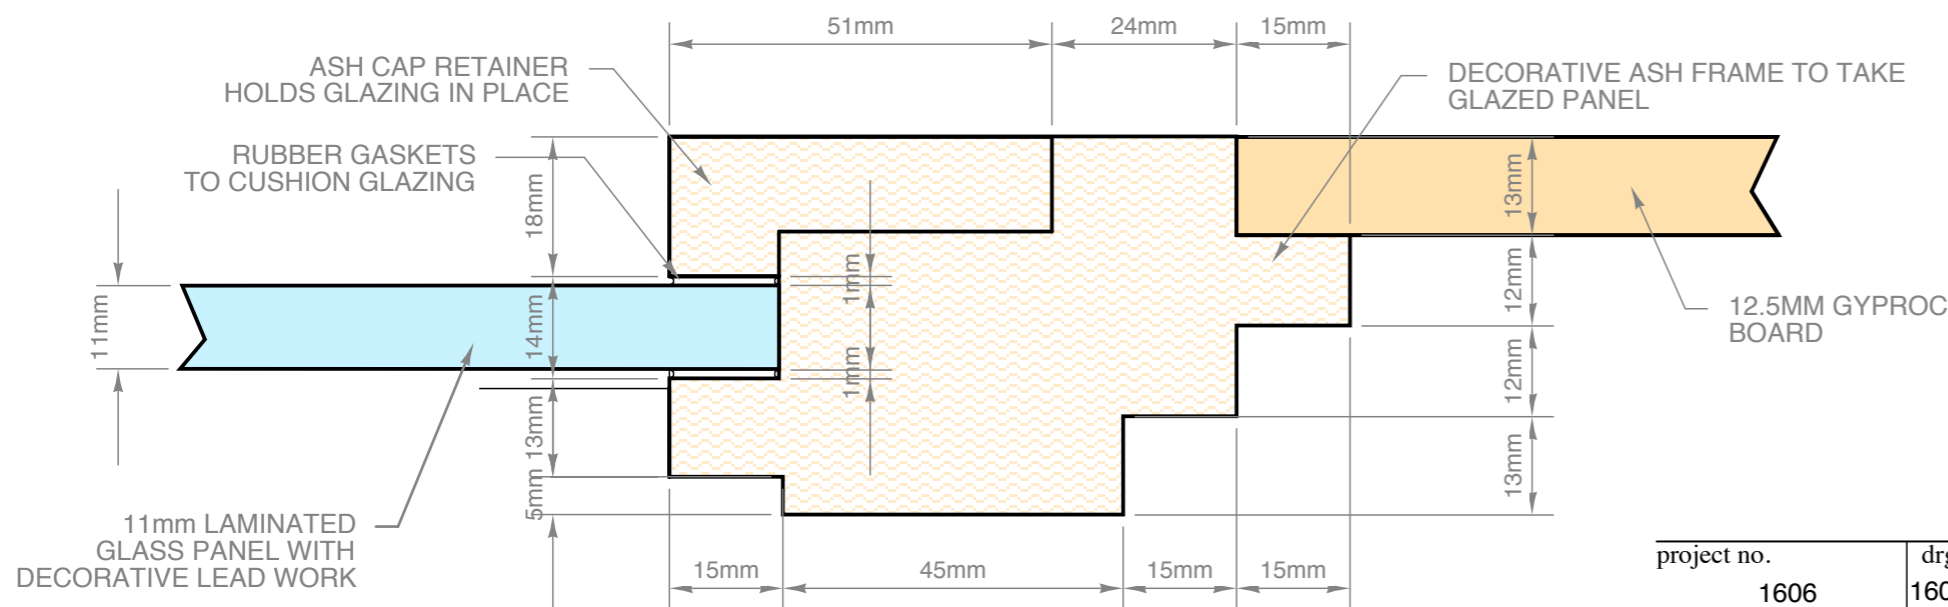

DETAIL 'A' @ 1:1

# CONSTRUCTION

## Burns Interior Design

project no.	1606	drg No.	1606.K43 detail of ceiling lights	rev.		client	MR PAUL FRASER - INGLISTON EQUESTRIAN CENTRE
date	6/11/08	scale	1:50 - 1:10 - 1:1			project	INGLISTON VIP BISHOPTON
drawn by	AJW					drawing	ILLUMINATED CEILING PANELS