




ELEVATION @ 1:20

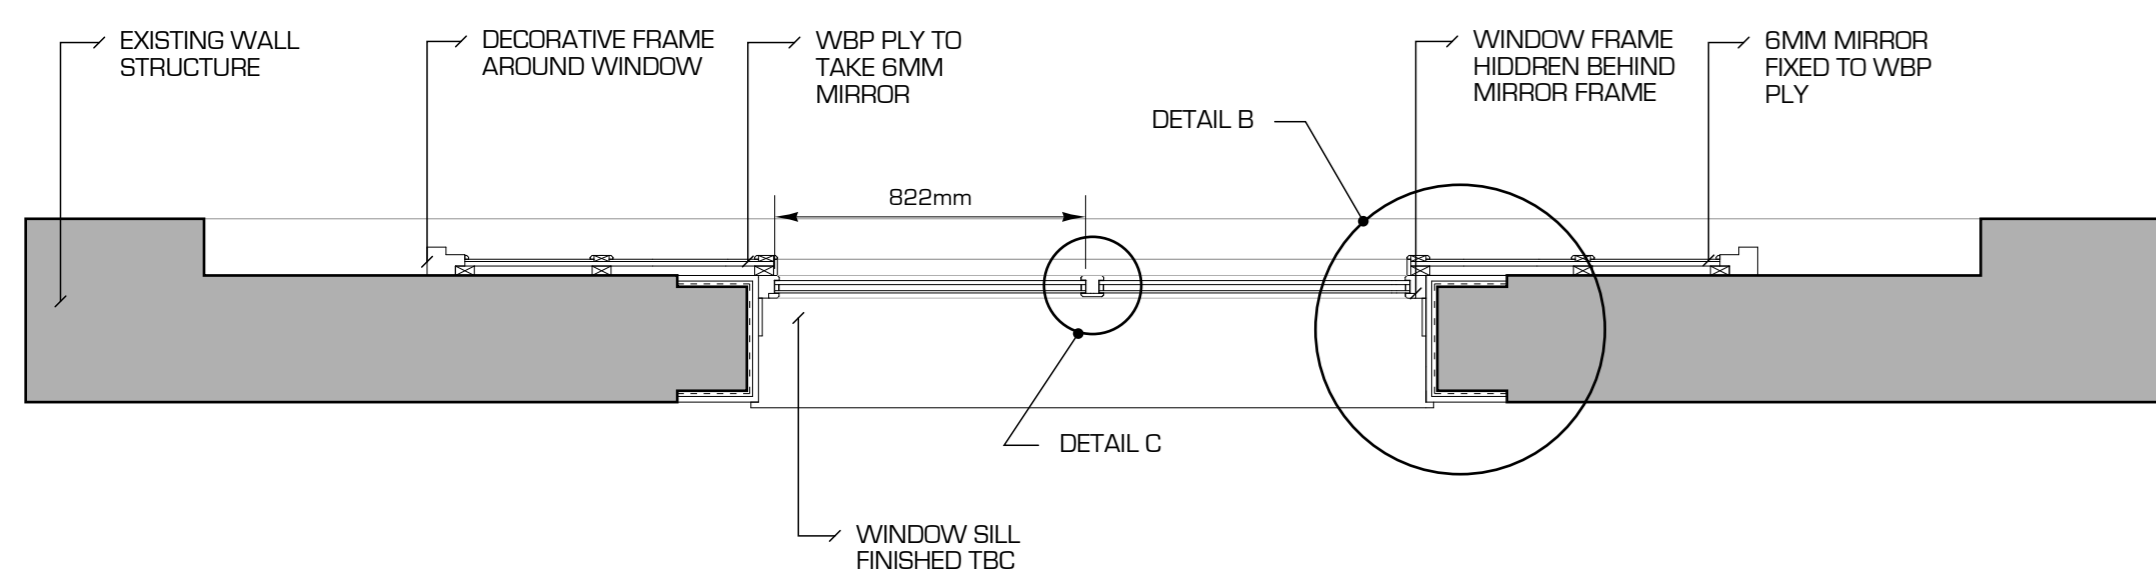


SECTION 'A' @ 1:20

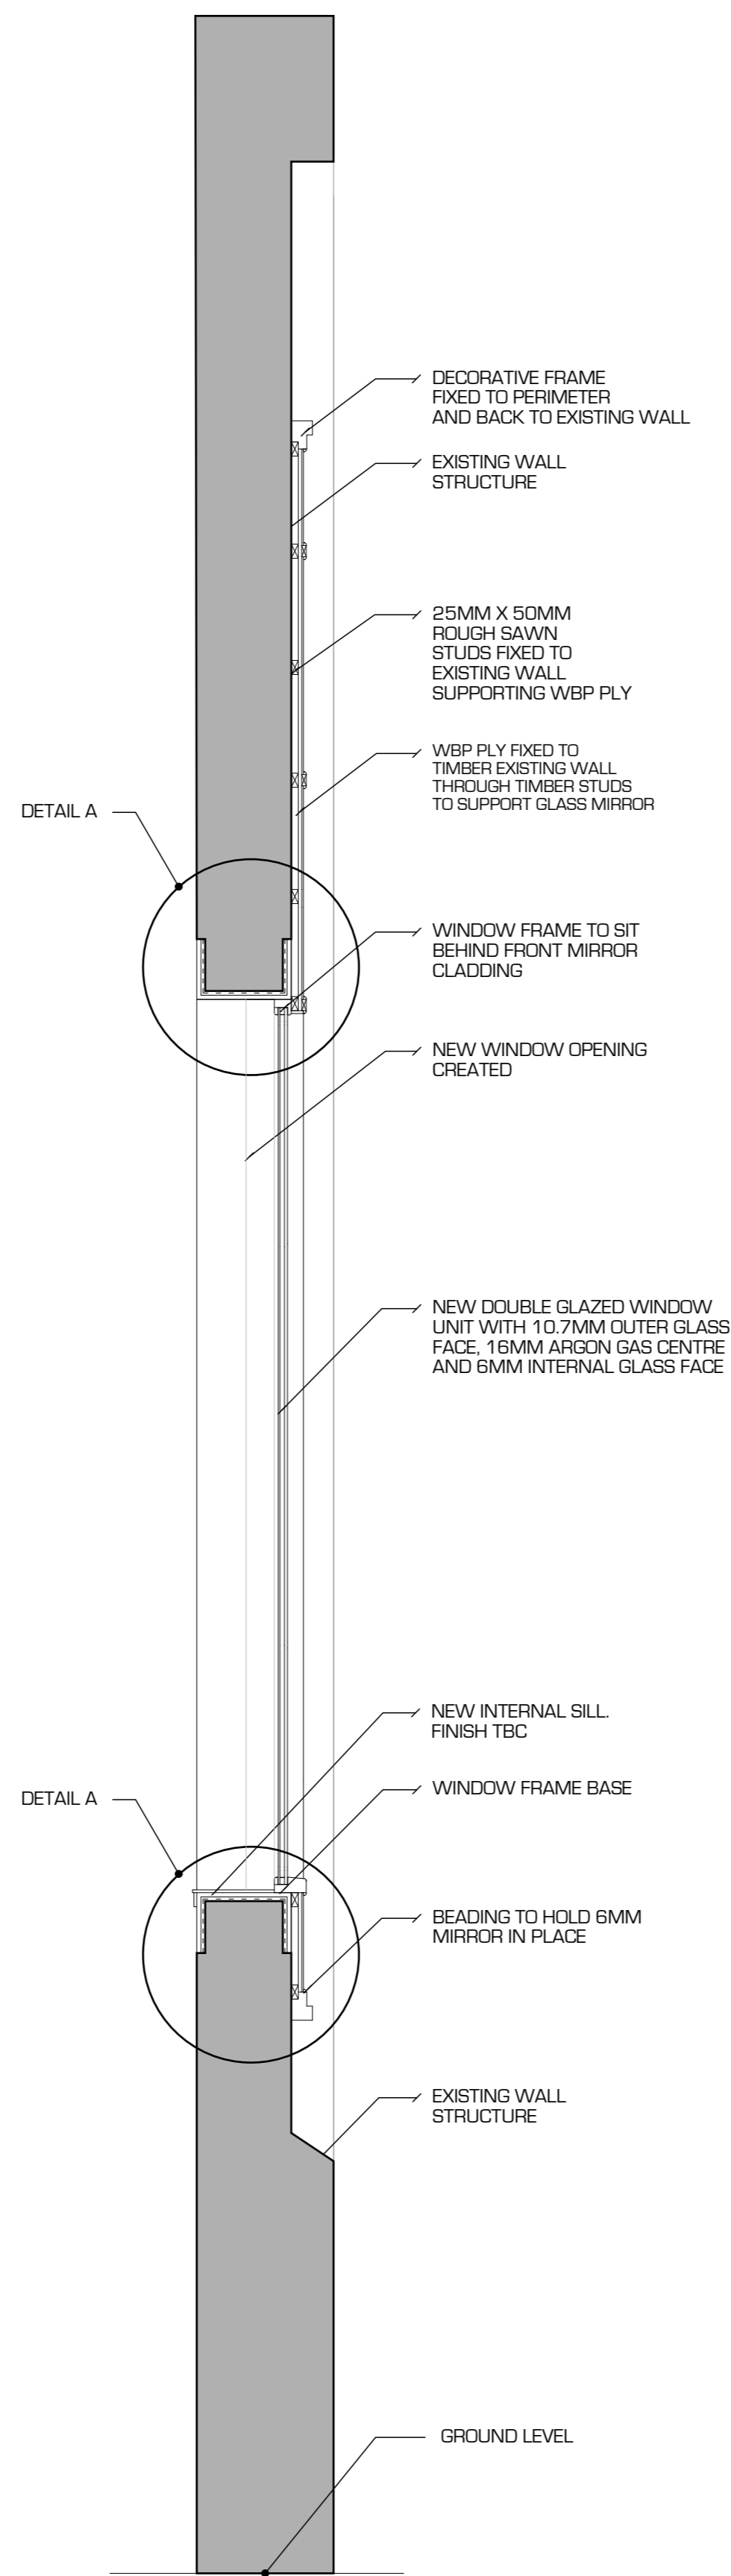


SECTION 'B' @ 1:20

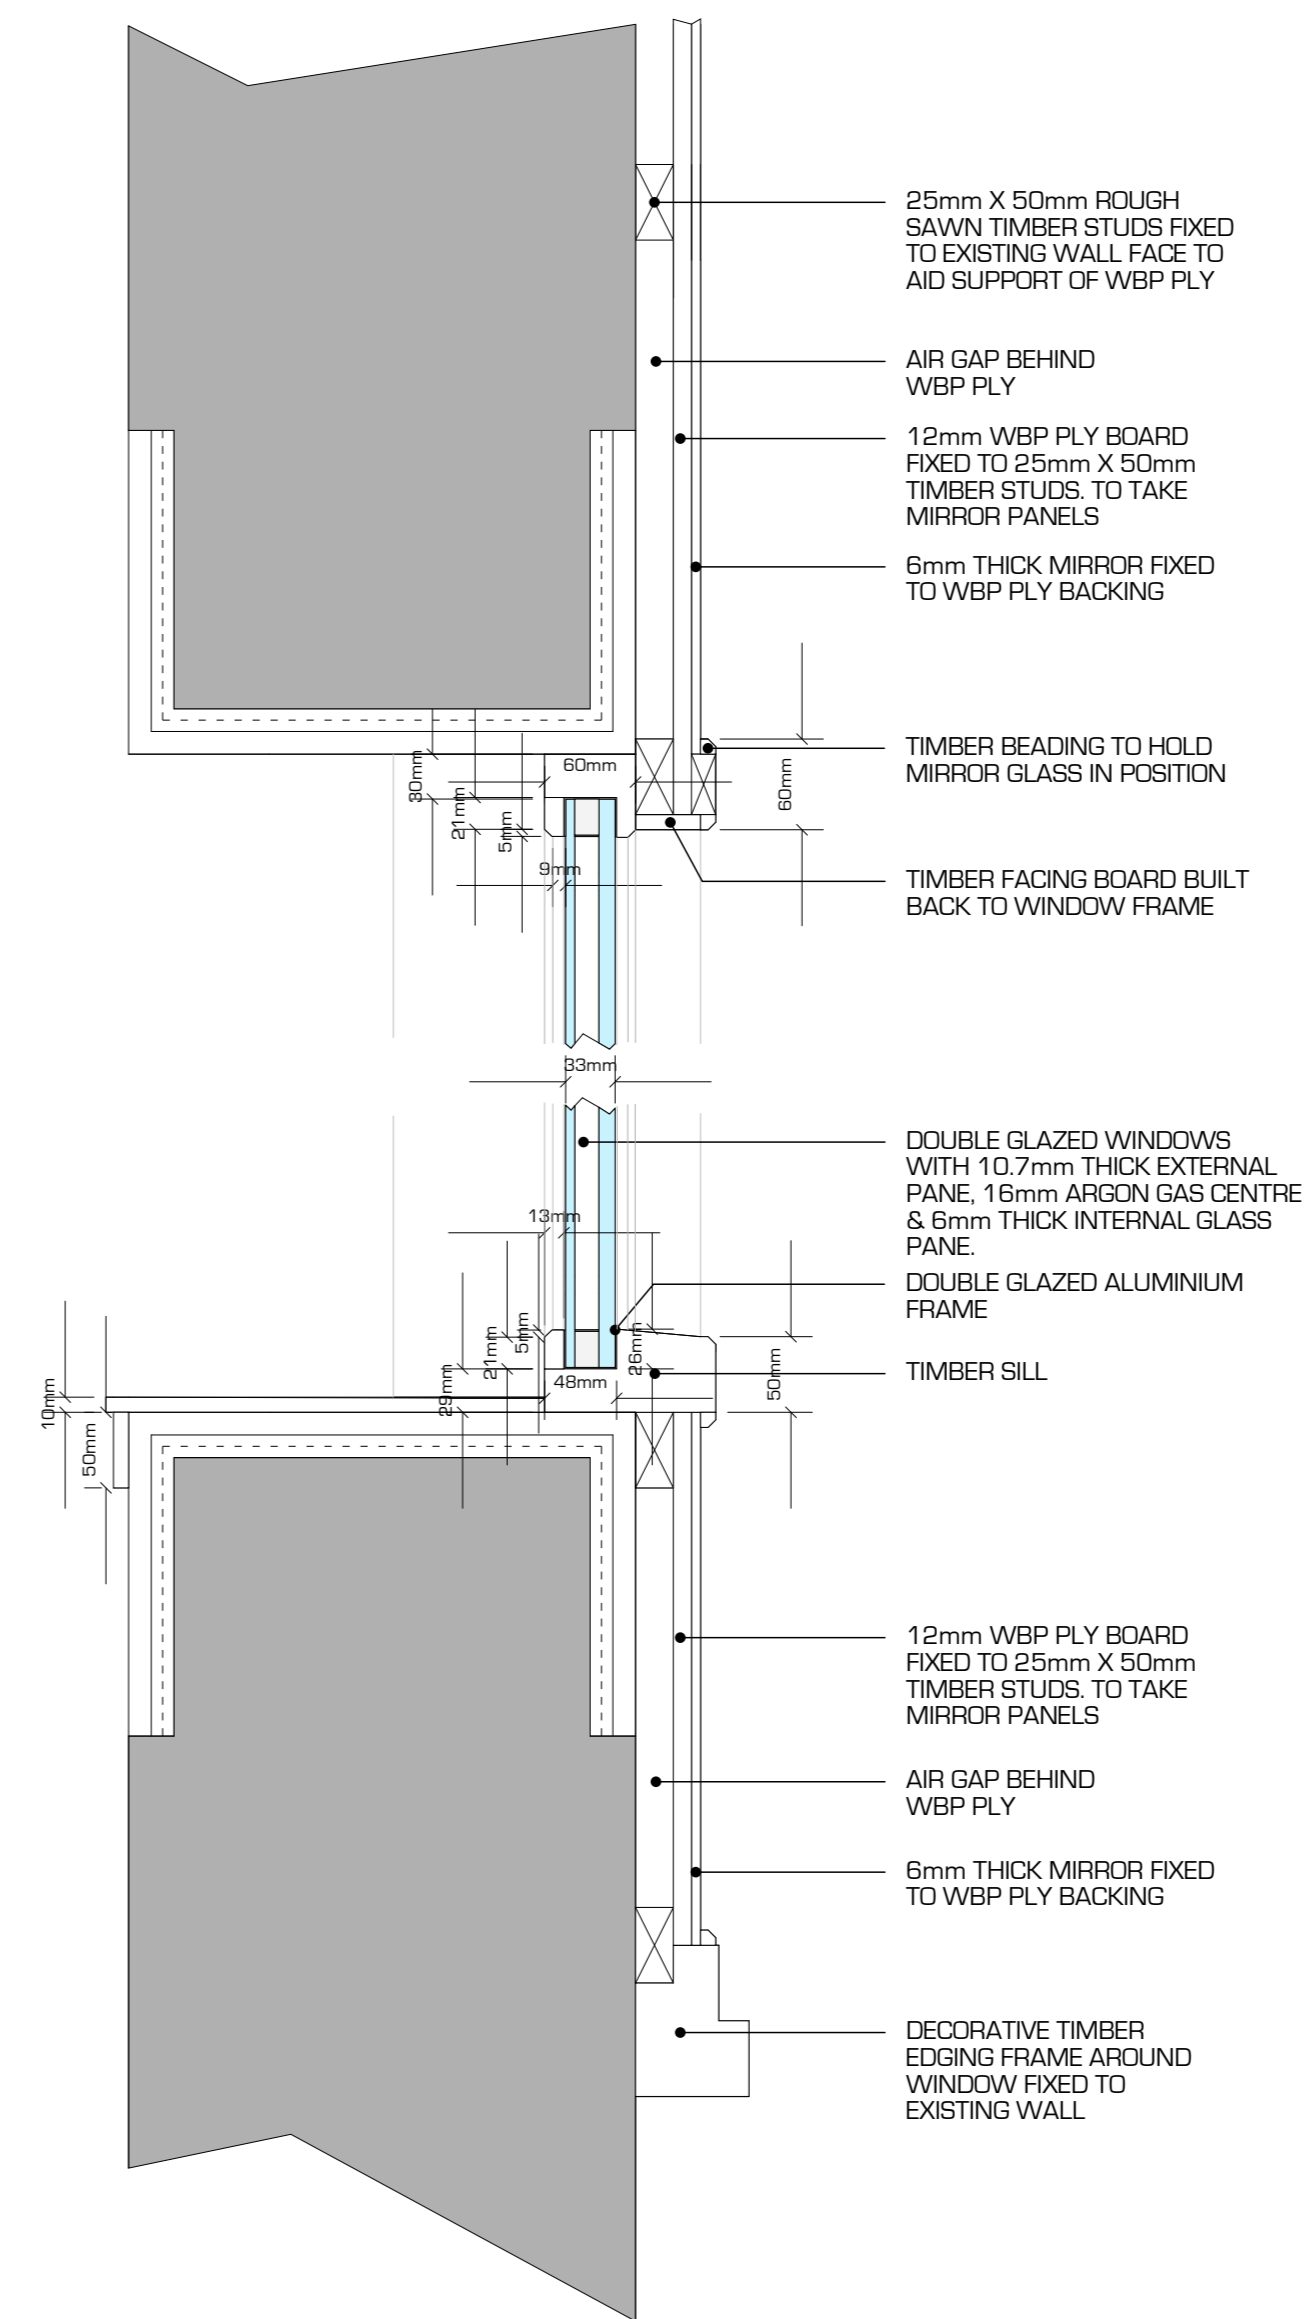


DETAIL A @ 1:5

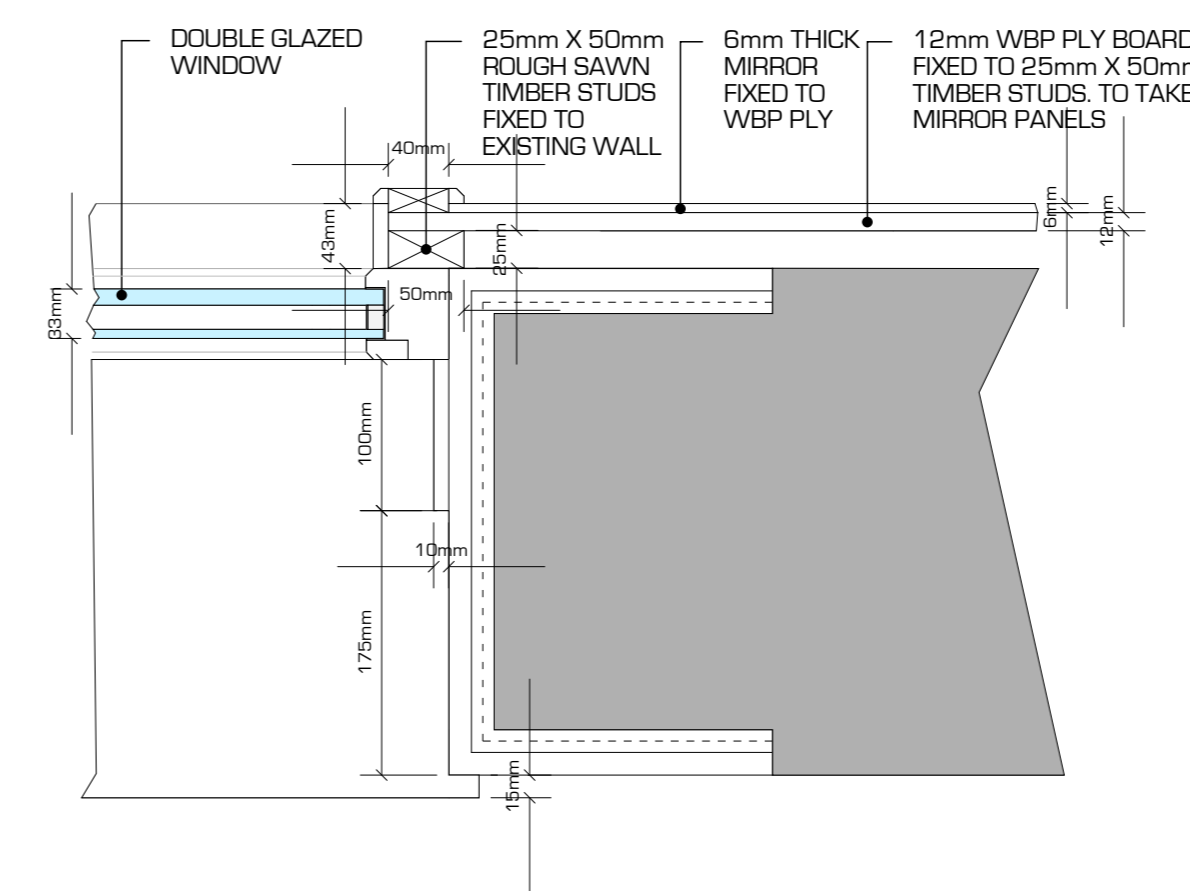

DETAIL B @ 1:5

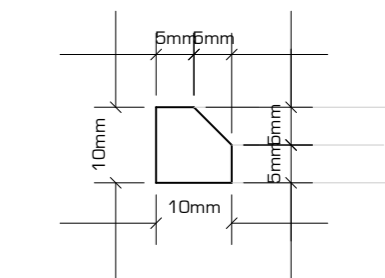

TIMBER BEAD
DETAIL @ 1:1

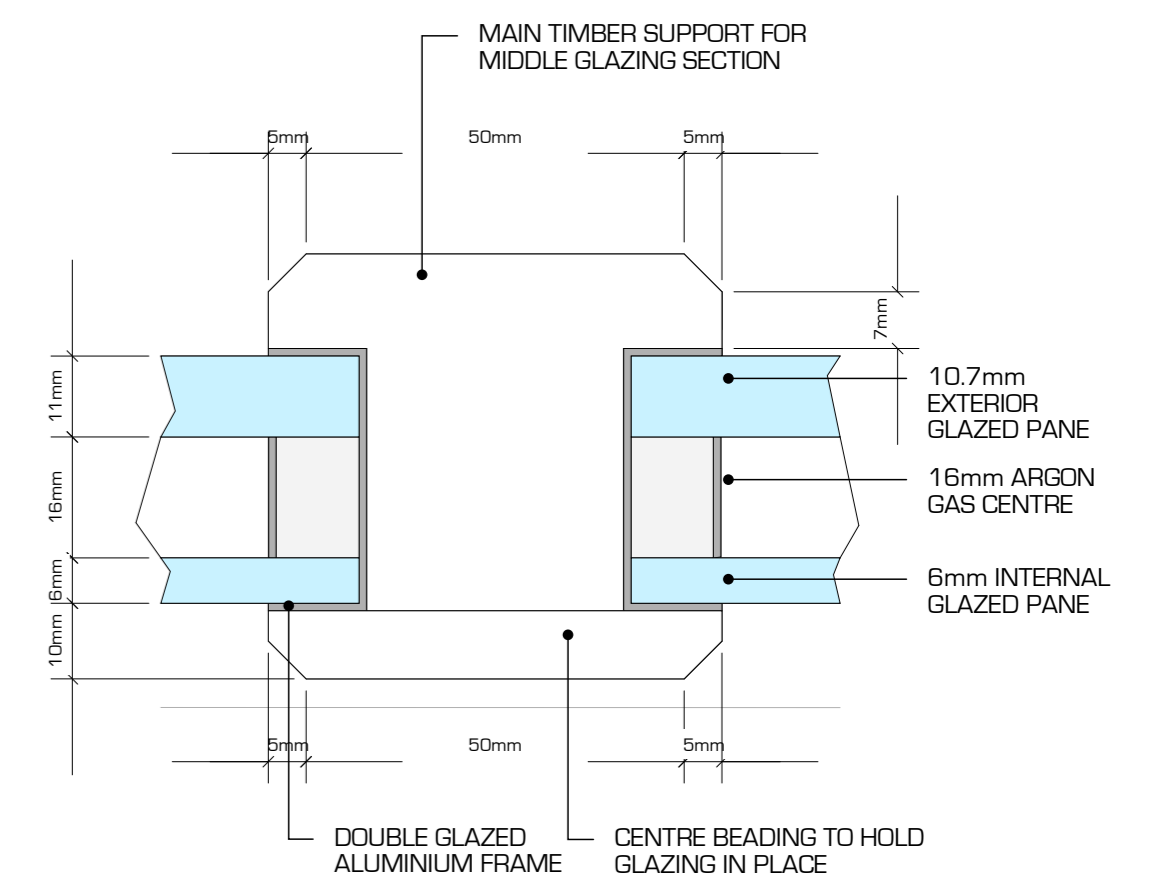

DETAIL C @ 1:1

Do not scale from this drawing, use written dimensions only.

Confirm all sizes on site prior to manufacture.

Assumptions should not be made.

project no.	1674	drg No.	09	rev.		client	BELHAVEN
date	28/01/09	scale	1:20 - 1:5 - 1:1			project	GALA BINGO MONTROSE
drawn by	AJW					drawing	WINDOW DETAILS

Burns Interior Design